

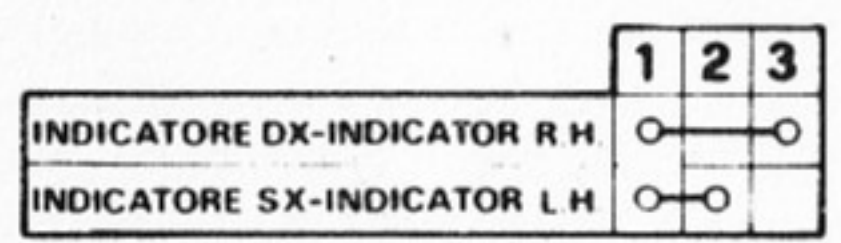


SCHEMA IMPIANTO ELETTRICO-ELECTRICAL DIAGRAM 125-175 LZ

(LO STOP FUNZIONA IN ALTERNATA)

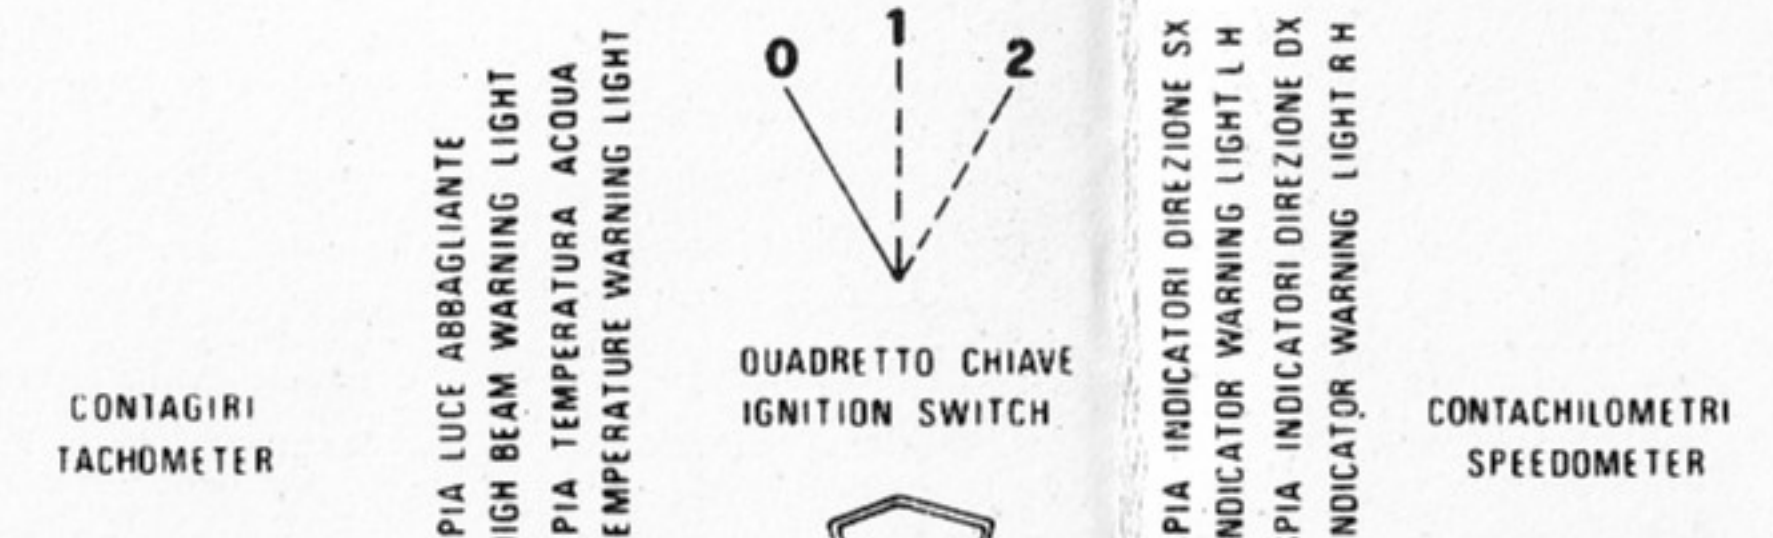

1	VERDE-NERO-GREEN/BLACK
2	ROSSO-RED
3	VERDE-GREEN
4	ARANCIO-ORANGE
5	GRIGIO- GREY
6	GRIGIO/NERO- GREY/BLACK
7	NERO-BLACK
8	GRIGIO/VERDE- GREY/GREEN
9	BIANCO/ROSSO- WHITE/RED
10	GIALLO- YELLOW
11	ROSSO/NERO- RED/BLACK
12	GIALLO/ROSSO- YELLOW/RED
13	MARRONE- BROWN
14	CELESTE-BLUE
15	VIOLA- VIOLET
16	BIANCO- WHITE

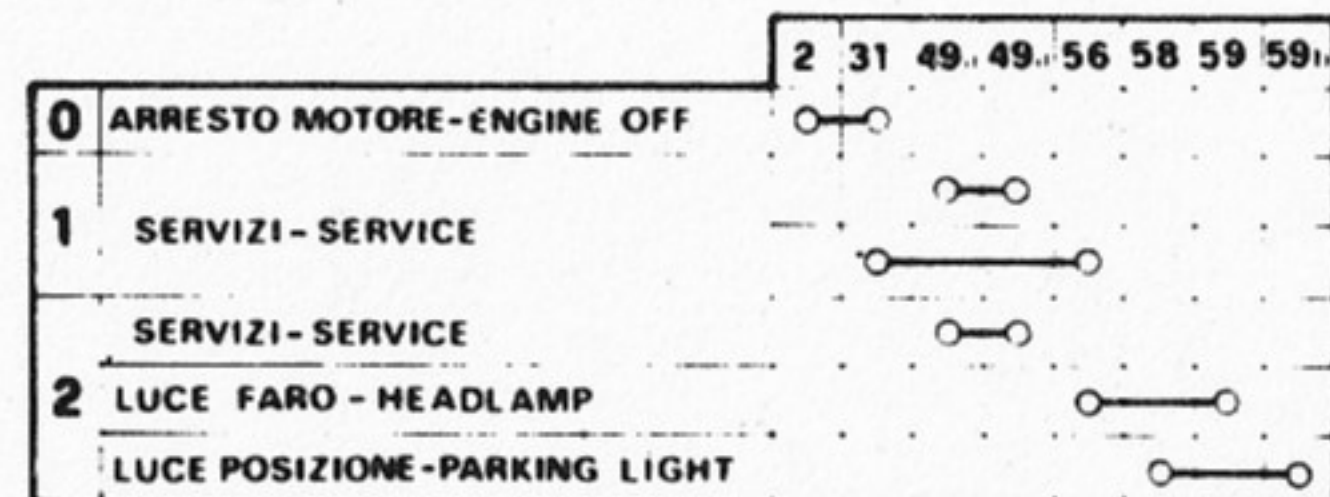